

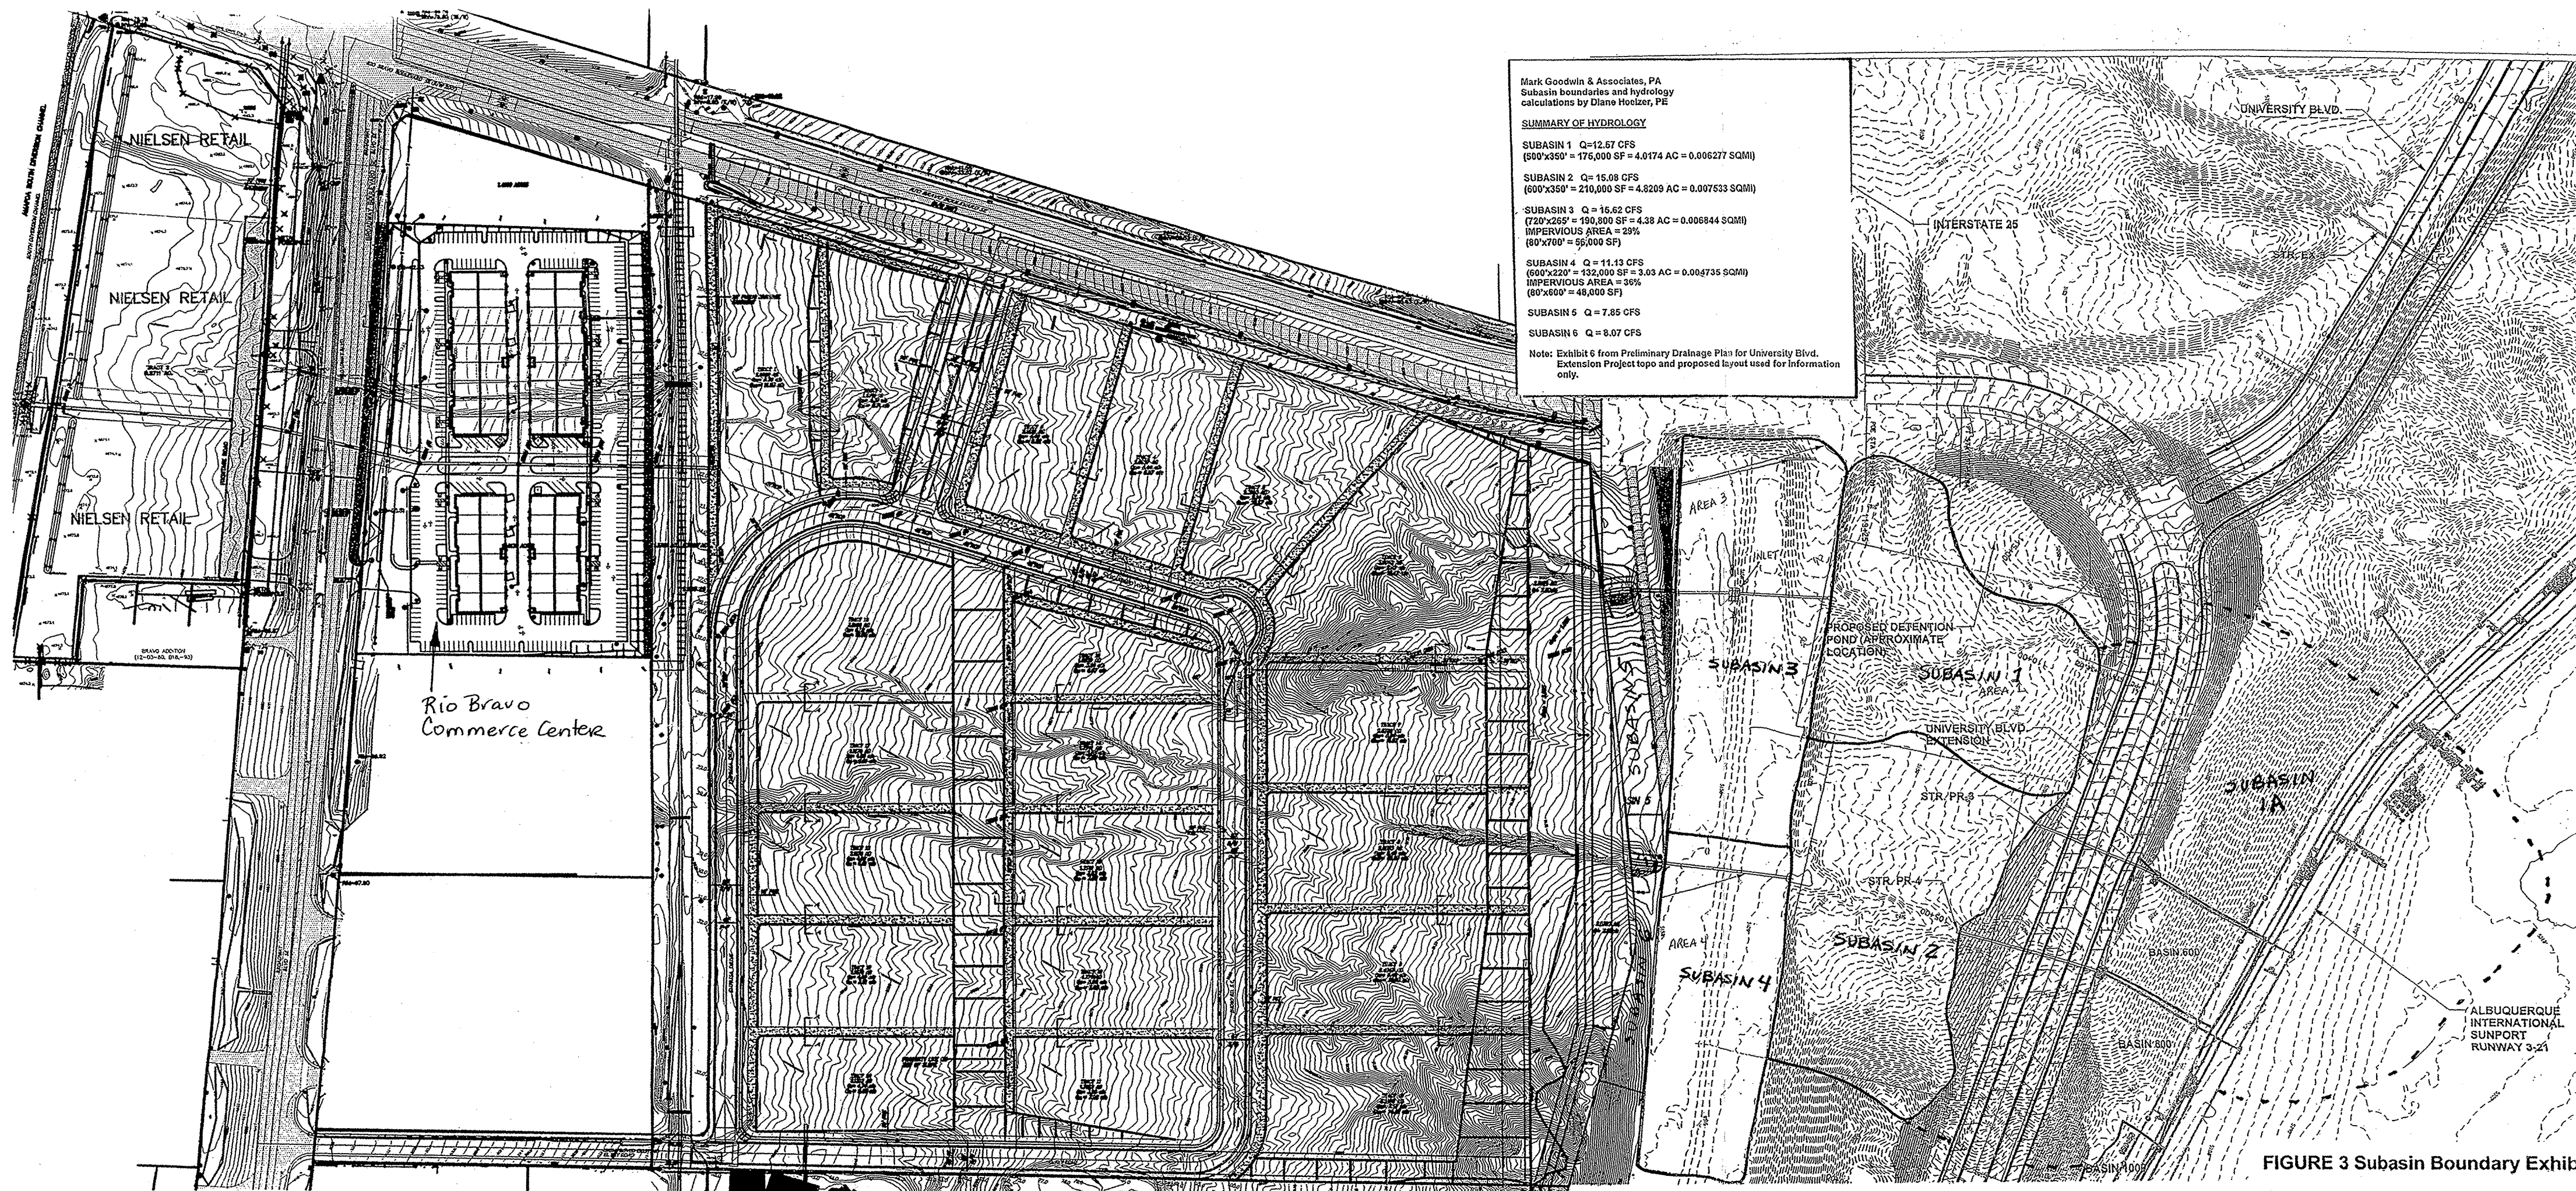


FIGURE 3 Subbasin Boundary Exhibit