


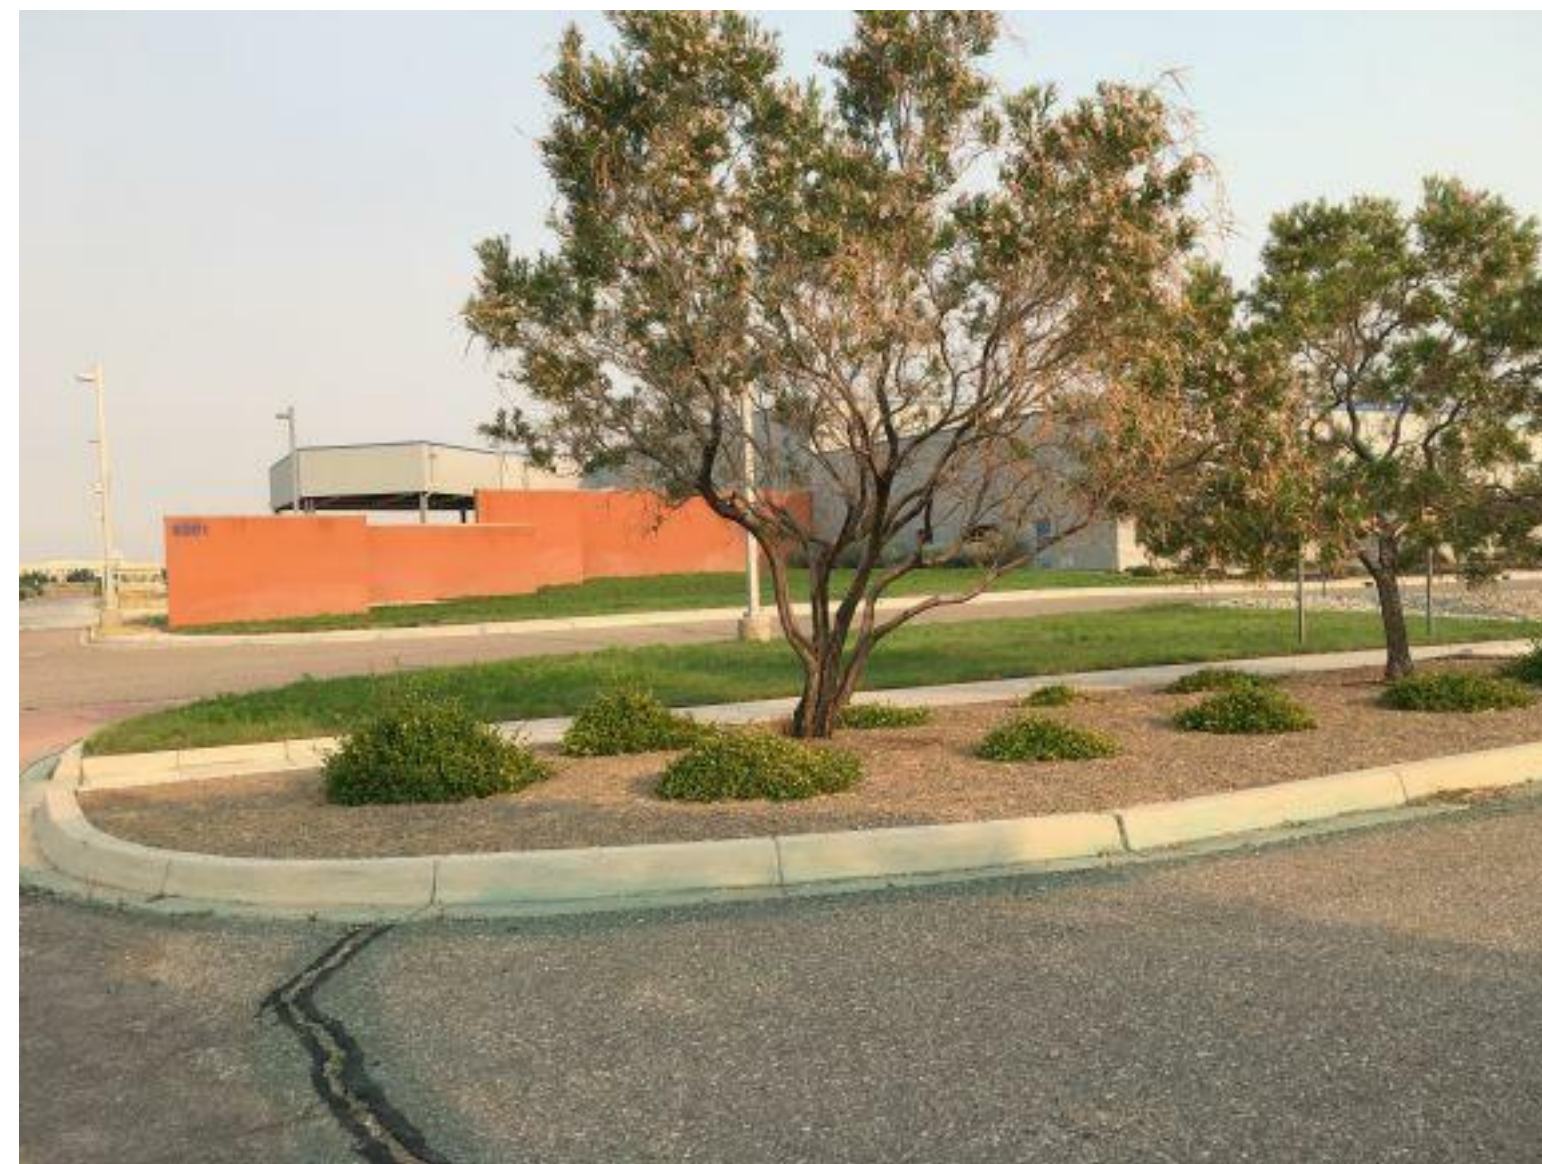

D1 EXISTING ENTRY LANDSCAPING



D3 EXISTING LANDSCAPING



D4 EXISTING FRONT LANDSCAPING

PROJECT DATA	


LEGAL DESCRIPTION OF THE SUBJECT SITE FOR THIS PROJECT:
ALBUQUERQUE, NEW MEXICO

DATE: 01/05/21

PHYSICAL ADDRESS OF SUBJECT:


SUBJECT SITE CROSS STREETS:
HAWKING DRIVE SE

OTHER SUBJECT SITE IDENTIFIERS:
MESA DEL SOL, INNOVATION PARK

THIS SITE IS LOCATED ON THE FOLLOWING ZONE ATLAS PAGE:
C-16-2



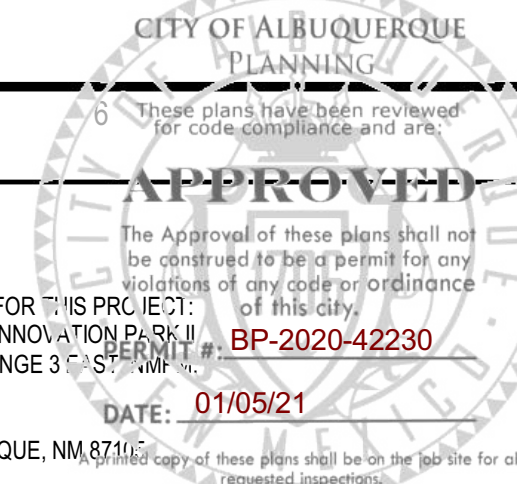




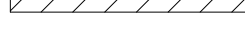

 




FOR CONCEPTUAL PURPOSES ONLY

KEYED NOTES

- 1 EXISTING STORM DRAINAGE POND

LEGEND

- | | |
|---|--|
|  | EXISTING ESTABLISHED LANDSCAPED AREAS TO REMAIN
(SEE PHOTOS THIS SHEET) |
|  | EXISTING NATIVE AREAS TO REMAIN |
|  | NEW NATIVE RE-SEEDING |
|  | EXISTING STRUCTURE |
|  | NEW STRUCTURE |
|  | NEW CONCRETE |
|  | NEW ASPHALT PAVING |
|  | BASE COURSE ACCESS ROAD |
|  | PROPERTY LINE |
|  | EASEMENT LINE |




2101 Mountain Road NW Suite B | Albuquerque NM 87104
505-843-9639 | www.studioswarch.com

© 2019 Studio Southwest Architects, Inc. Duplication or reproduction by any means without the express written consent of Studio Southwest Architects, Inc. is a violation of federal and international law. The information contained in this document is the intellectual property of Studio Southwest Architects, Inc. and all rights thereto are reserved.

CONSULTANTS


Architect

Engineer

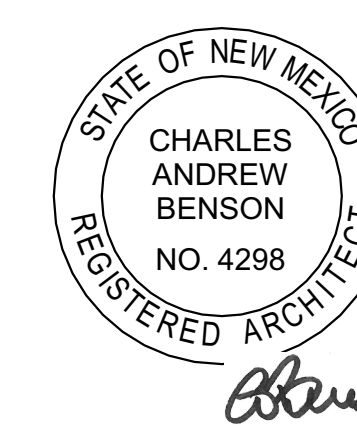

C T-FACILITY MODIFICATIONS AND ADDITION

5201 HAWKING DRIVE SE
ALBUQUERQUE, NM 87105

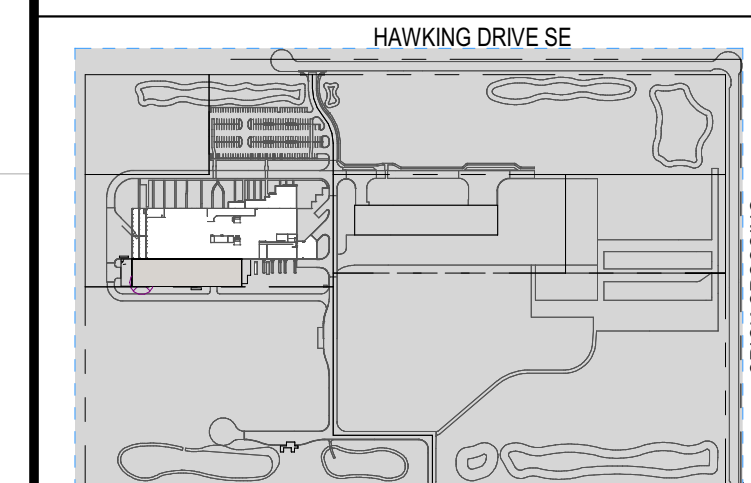

Key Plan

NTS

No	Date	Description
Revision Schedule		
ISSUE: DRB SUBMITTAL		
PROJECT NUMBER: 2018		
FILE:	Kairos Power - Arch_Central	
DRAWN BY:	JMB	
CHECKED BY:	CAB	
DATE:	09/10/2020	


SHEET TITLE

LANDSCAPING PLAN

LS-101



A5 EXISTING LANDSCAPING

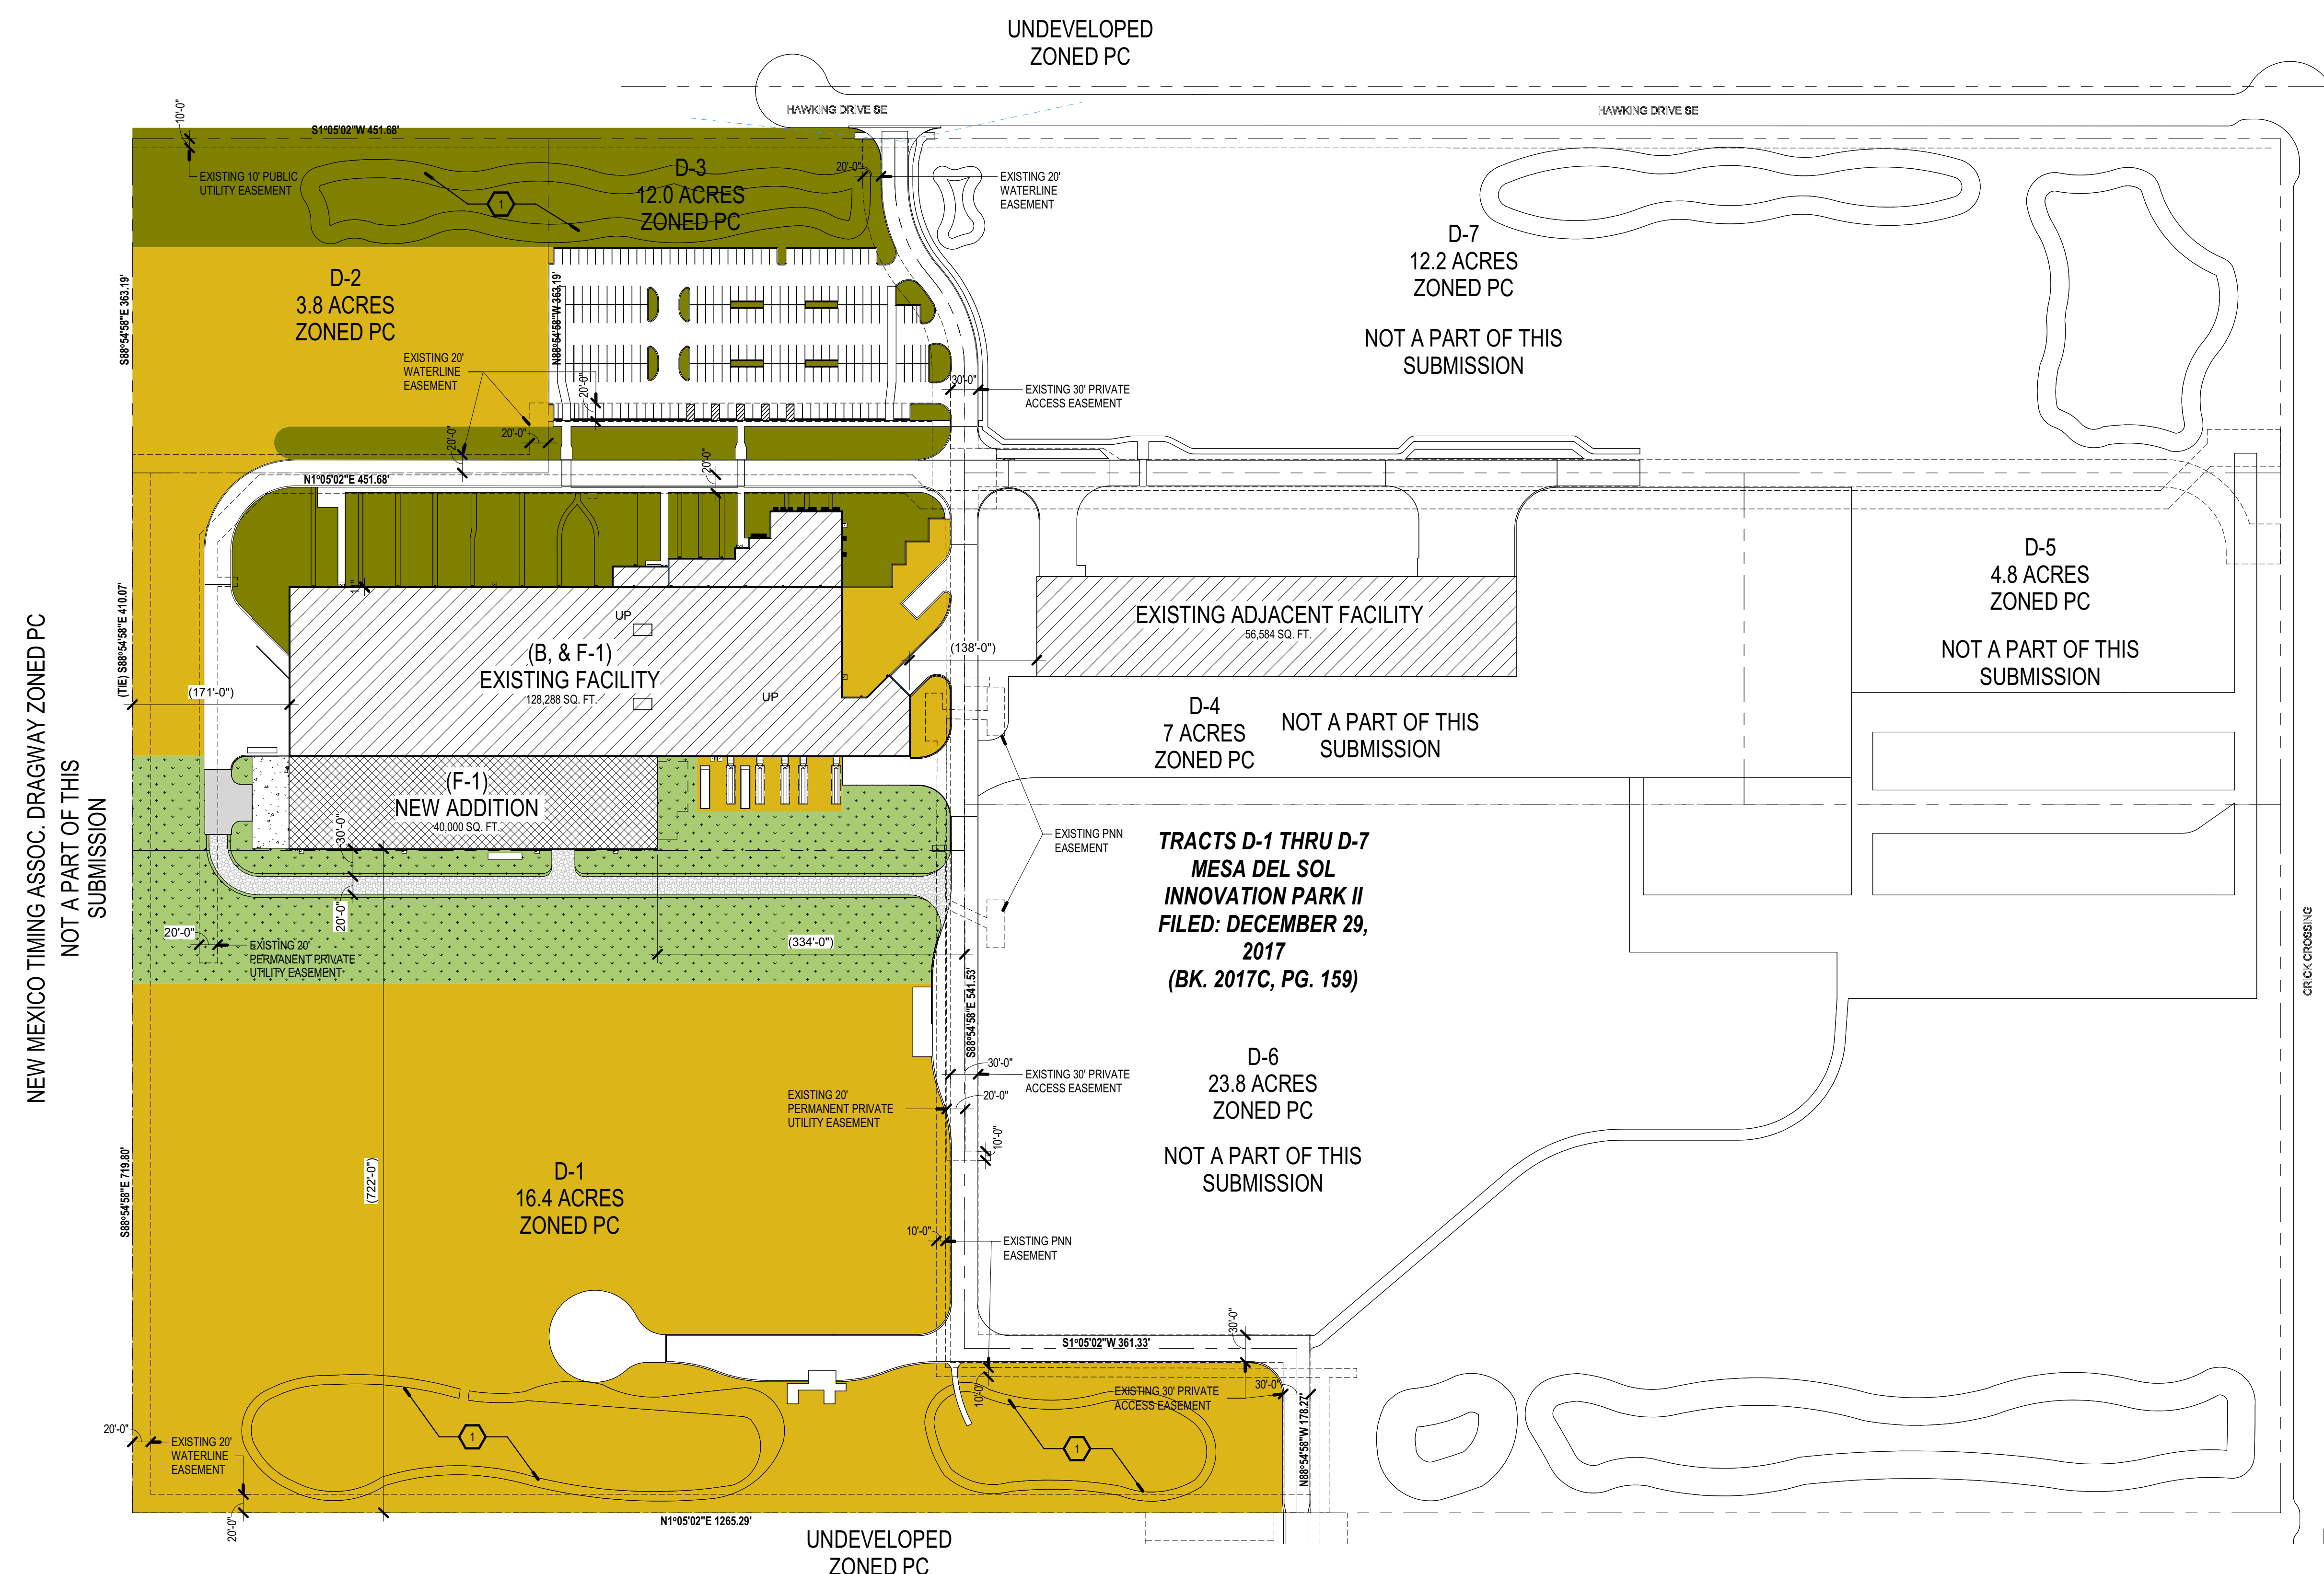

A1 LANDSCAPING PLAN
1" = 100'-0"

