

CONSTRUCTION SET

REVISION DATE 1 VE REVISIONS 9/16/24

10/29/24

**PROJECT NO** 

SOLID

WASTE PLAN-PHASE 1


SHEET NO.

PHONE: (505) 27 1-2199

ALBUQUERQUE, NM 87 193 FAX: (505) 830-9248

P.O. BOX 65760

SOLID-1

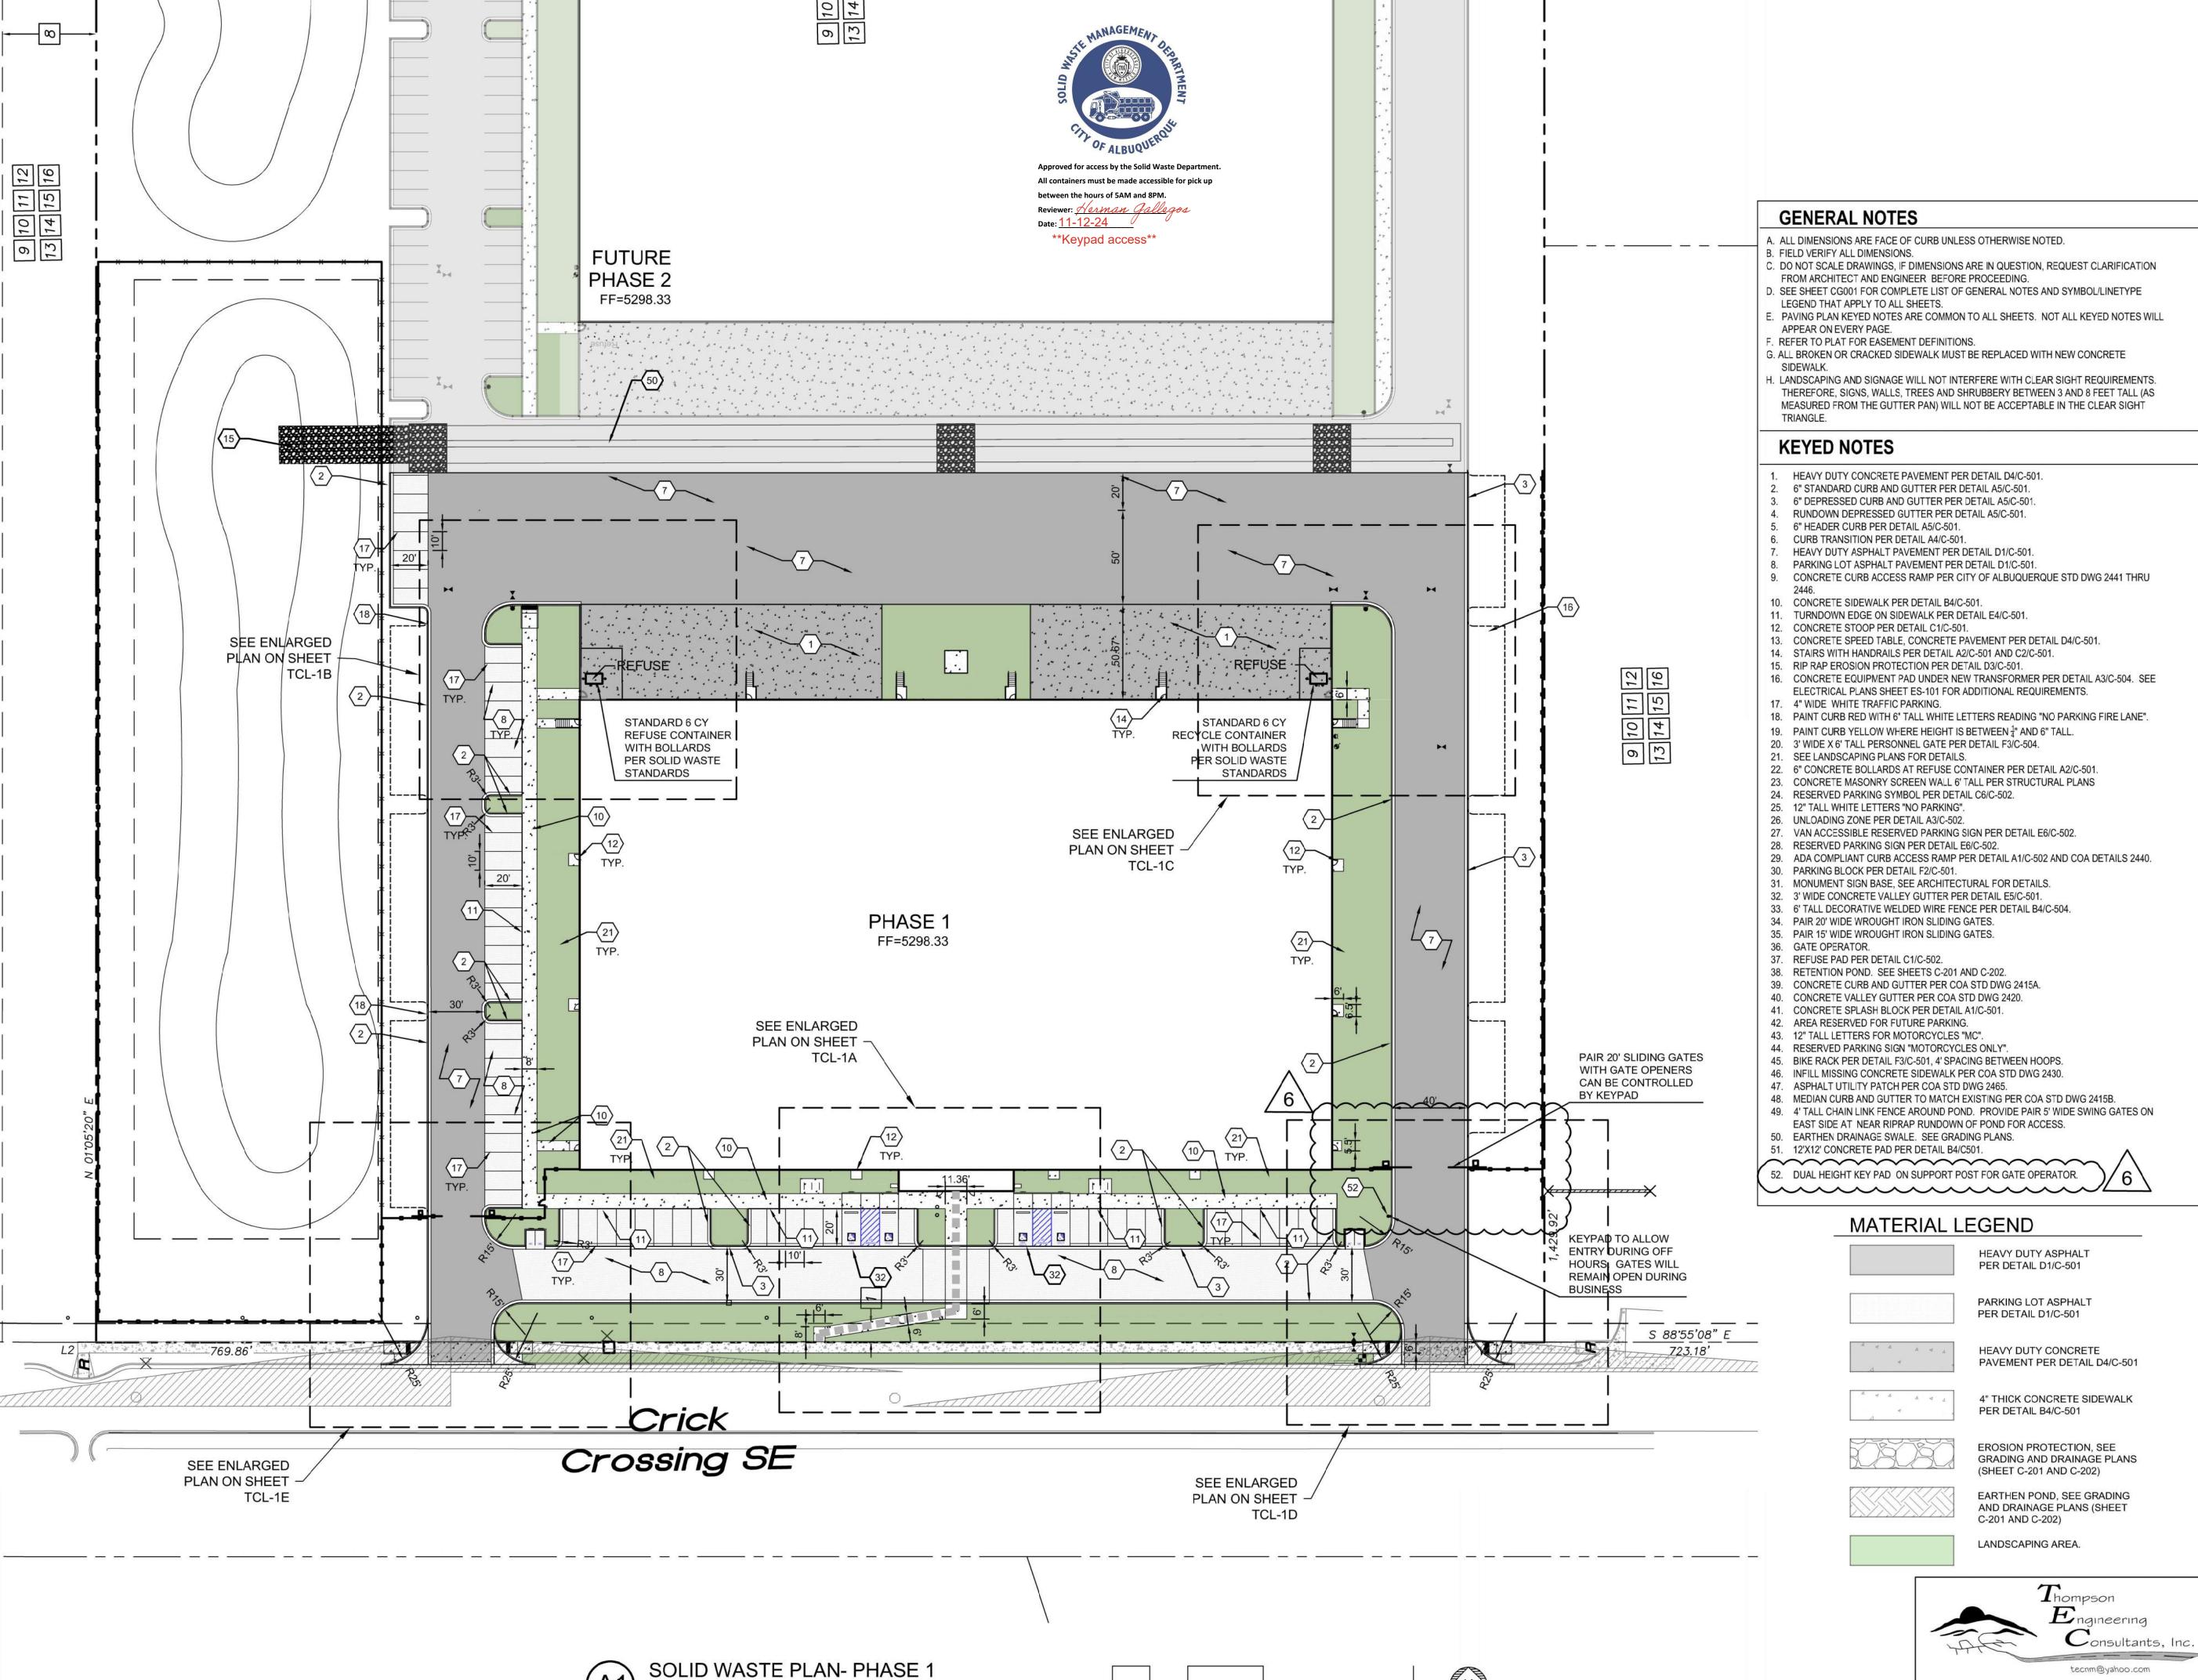

20' 40'