


Cut/Fill Summary

Name	Cut Factor	Fill Factor	2d Area	Cut	Fill	Net
INITIAL EARTHWORK	1.000	1.000	435022.55 Sq. Ft.	67991.58 Cu. Yd.	385.46 Cu. Yd. <Cut>	67606.12 Cu. Yd. <Fill>
Stockpile Volume	1.000	1.000	66345.50 Sq. Ft.	0.12 Cu. Yd.	18466.22 Cu. Yd.	18466.11 Cu. Yd. <Fill>
Stockpile 2 Volume	1.000	1.000	153157.60 Sq. Ft.	1.79 Cu. Yd.	49229.37 Cu. Yd.	49227.58 Cu. Yd. <Fill>

Totals

654525.64 Sq. Ft. 67993.49 Cu. Yd. 68081.05 Cu. Yd. 87.57 Cu. Yd. <Fill>

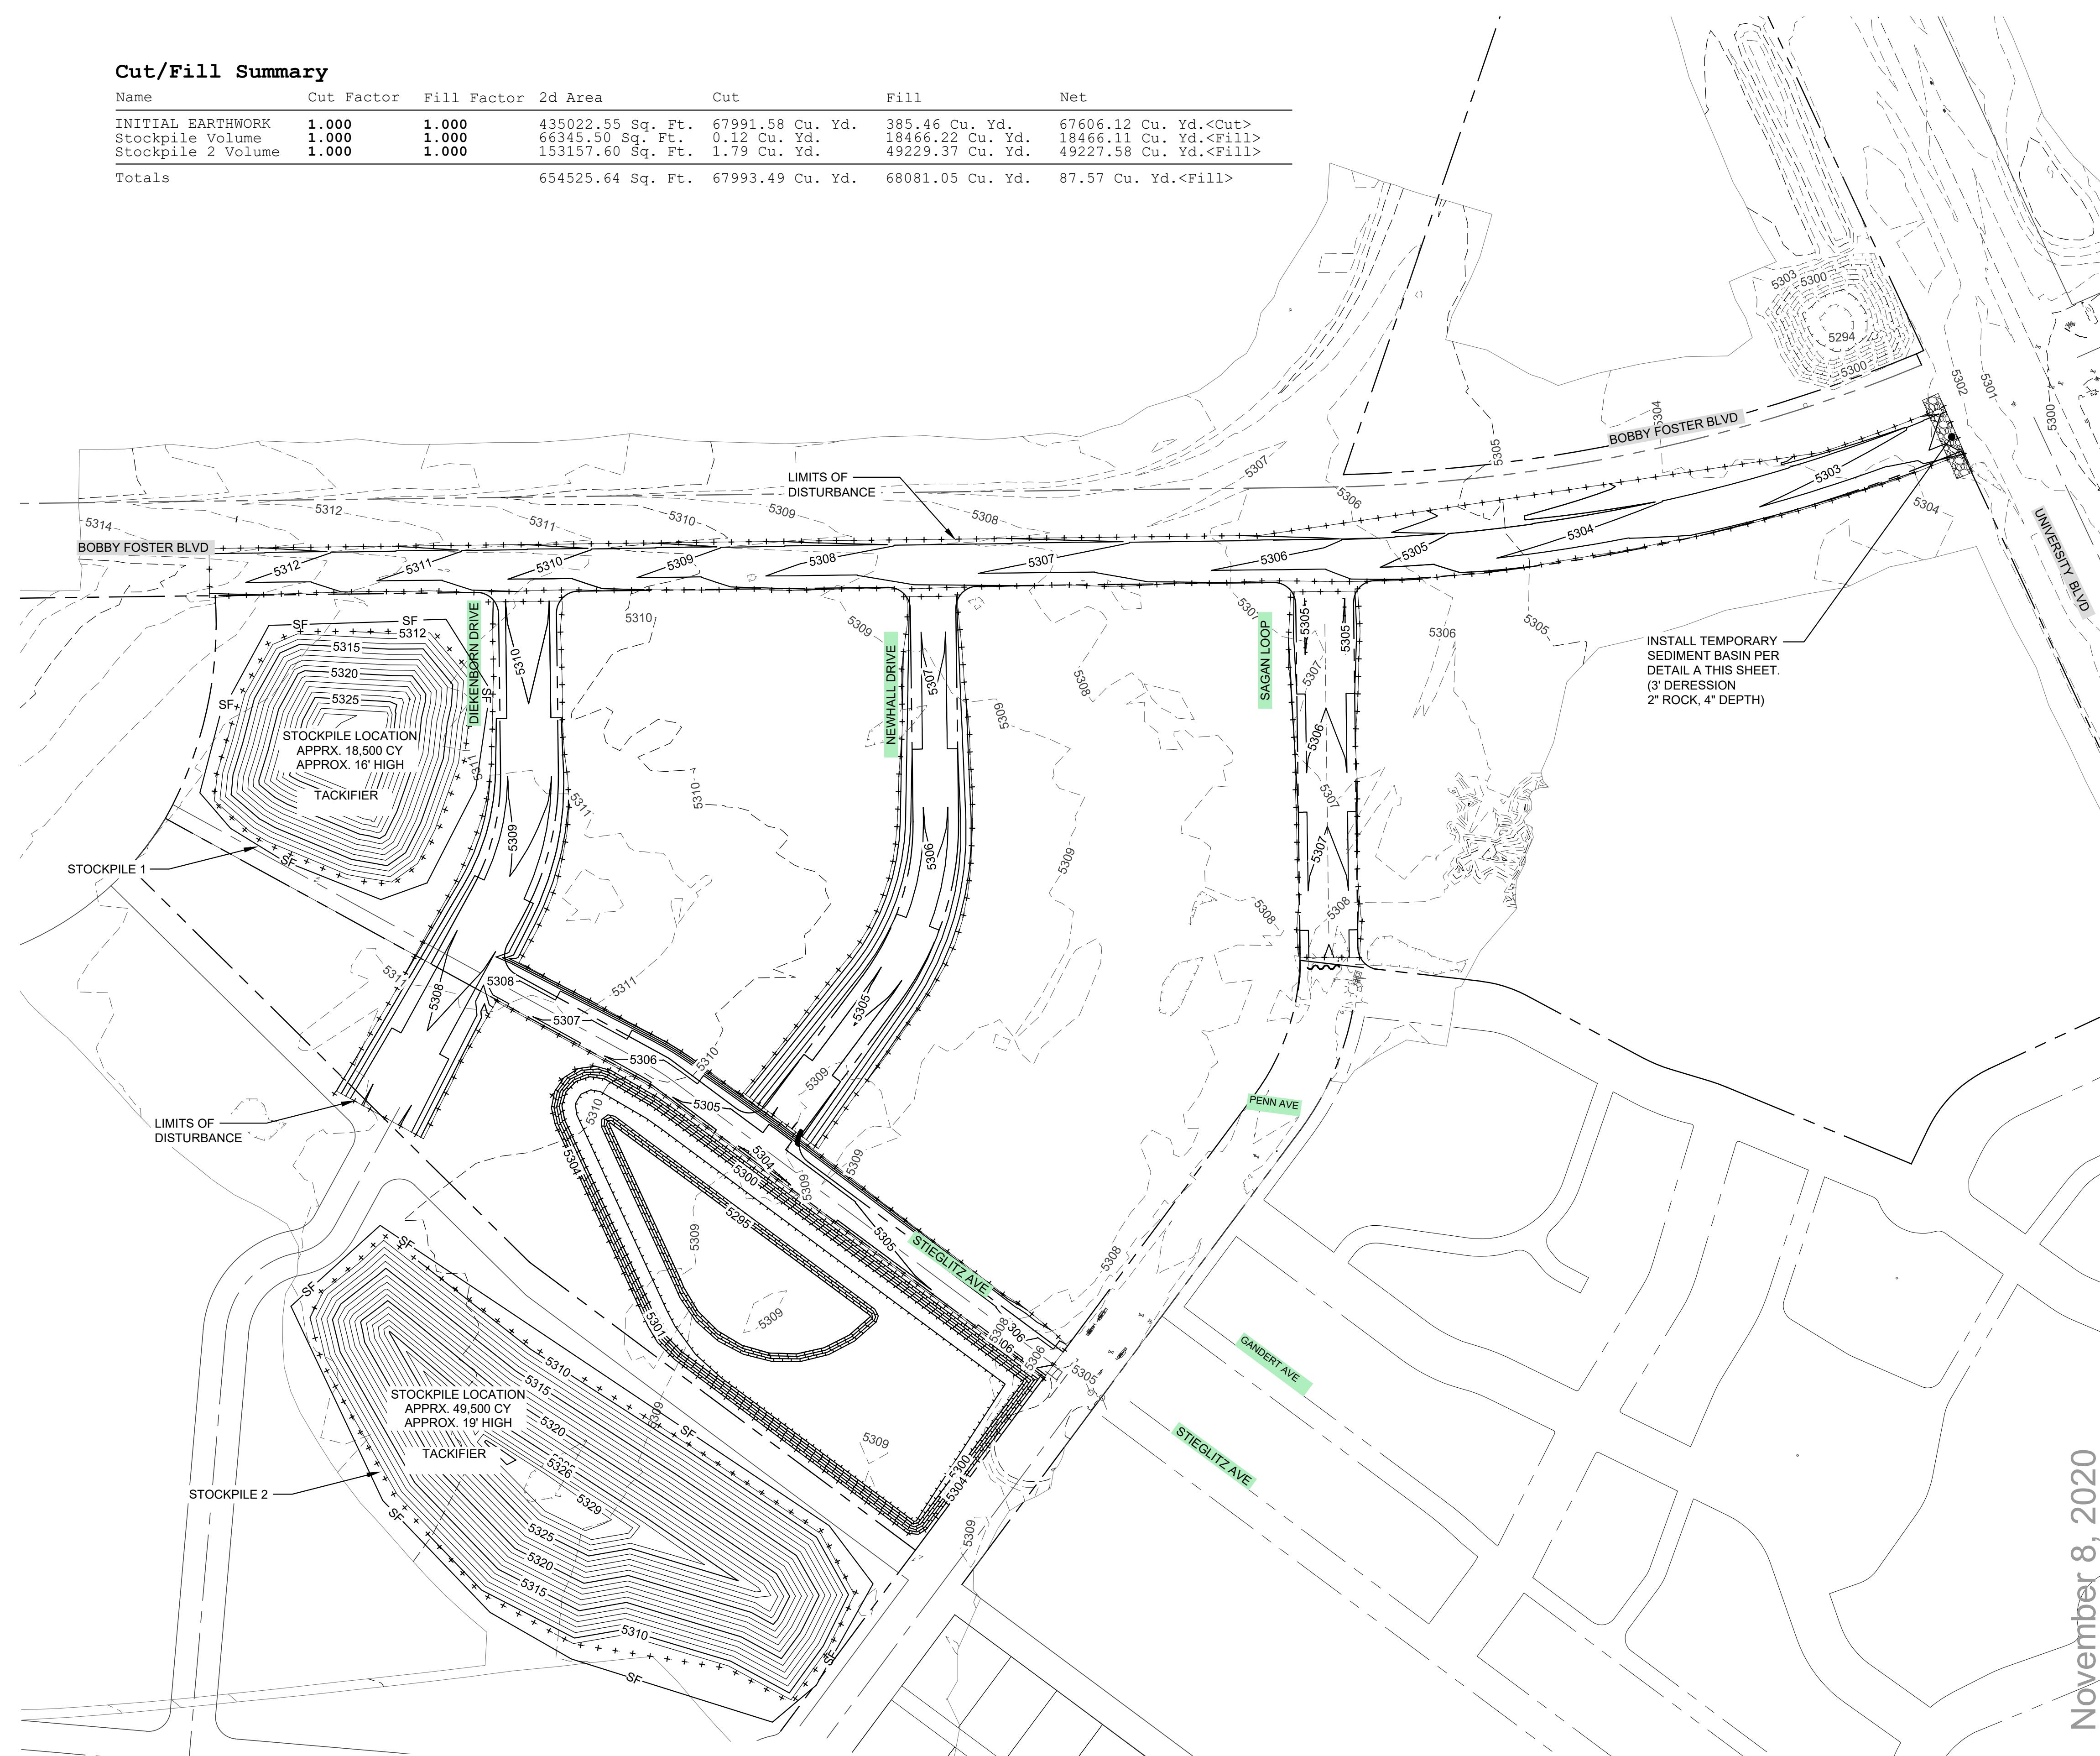

November 8, 2020

SC³ INTERNATIONAL 4020 Vasar Drive NE Suite I

EROSION CONTROL PLAN

TITLE:		Mo./Day/Yr.	
Design Review Committee	City Engineer	Last Update	
City Project No.	Zone Map No.	Sheet	Of
XXXX.XX	R-15-Z, R-16-Z	9B	42

LEGEND

- - - 5050 EXISTING (INDEX) CONTOUR
- - - 5251 EXISTING (INTERMD.) CONTOUR
- - - 5040 PROPOSED (INDEX) CONTOUR
- - - 5041 PROPOSED (INTERMD.) CONTOUR
- ++ + + + GRADING LIMITS
- • • • TACKIFIER
- 2" - 4" ROCK
- WATERBLOCK (HIGH POINT)
- SF SILT FENCE

GENERAL NOTE

1. TACKIFIER SHALL BE PLACED IN ALL AREAS OTHERWISE NOT STABILIZED WITH ROCK OR HYDROSEED.

