

CITY OF ALBUQUERQUE

Planning Department
Brennon Williams, Director



Mayor Timothy M. Keller

March 9, 2021

Scott Eddings, P.E.
Huitt-Zollars
333 Rio Rancho Blvd., Suite 101
Rio Rancho, NM 87124

**RE: Bobby Foster and University Blvd.
Tract A-1-A-5 and Tract A-1-A-4
Grading and Drainage Plan Stamp Date: 2/26/21
Hydrology File: R16D100**

Dear Mr. Eddings:

Based on the revised submittal received on 3/1/21, the Rough Grading Plan with supporting Drainage Study is approved for Grading Permit and Preliminary Plat.

PO Box 1293

Albuquerque

If you have any questions, please contact me at 924-3986 or earmijo@cabq.gov.

NM 87103

A handwritten signature in black ink, appearing to read "Ernest Armijo".

www.cabq.gov

Ernest Armijo, P.E.
Principal Engineer, Planning Dept.
Development Review Services



City of Albuquerque

Planning Department
Development & Building Services Division

DRAINAGE AND TRANSPORTATION INFORMATION SHEET (REV 11/2018)

Project Title: _____ Building Permit #: _____ Hydrology File #: _____

DRB#: _____ EPC#: _____ Work Order#: _____

Legal Description: _____

City Address: _____

Applicant: _____ Contact: _____

Address: _____

Phone#: _____ Fax#: _____ E-mail: _____

Owner: _____ Contact: _____

Address: _____

Phone#: _____ Fax#: _____ E-mail: _____

TYPE OF SUBMITTAL: _____ PLAT (____ # OF LOTS) _____ RESIDENCE _____ DRB SITE _____ ADMIN SITE

IS THIS A RESUBMITTAL?: _____ Yes _____ No

DEPARTMENT: _____ TRAFFIC/ TRANSPORTATION _____ HYDROLOGY/ DRAINAGE

Check all that Apply:

TYPE OF SUBMITTAL:

- ENGINEER/ARCHITECT CERTIFICATION
- PAD CERTIFICATION
- CONCEPTUAL G & D PLAN
- GRADING PLAN
- DRAINAGE MASTER PLAN
- DRAINAGE REPORT
- FLOODPLAIN DEVELOPMENT PERMIT APPLIC
- ELEVATION CERTIFICATE
- CLOMR/LOMR
- TRAFFIC CIRCULATION LAYOUT (TCL)
- TRAFFIC IMPACT STUDY (TIS)
- OTHER (SPECIFY) _____
- PRE-DESIGN MEETING?

TYPE OF APPROVAL/ACCEPTANCE SOUGHT:

- BUILDING PERMIT APPROVAL
- CERTIFICATE OF OCCUPANCY
- PRELIMINARY PLAT APPROVAL
- SITE PLAN FOR SUB'D APPROVAL
- SITE PLAN FOR BLDG. PERMIT APPROVAL
- FINAL PLAT APPROVAL
- SIA/ RELEASE OF FINANCIAL GUARANTEE
- FOUNDATION PERMIT APPROVAL
- GRADING PERMIT APPROVAL
- SO-19 APPROVAL
- PAVING PERMIT APPROVAL
- GRADING/ PAD CERTIFICATION
- WORK ORDER APPROVAL
- CLOMR/LOMR
- FLOODPLAIN DEVELOPMENT PERMIT
- OTHER (SPECIFY) _____

DATE SUBMITTED: _____ By: _____


COA STAFF:

ELECTRONIC SUBMITTAL RECEIVED: _____

FEE PAID: _____

BOBBY FOSTER ROAD AND UNIVERSITY BLVD DRAINAGE STUDY

SITE DRAINAGE IS IN ACCORDANCE WITH THE APPROVED BOBBY FOSTER AND UNIVERSITY BLVD DRAINAGE PLAN. POND 1 ACCEPTS DEVELOPED CONDITIONS FLOWS FROM THE FOLLOWING BASIN SHOWN IN THE REPORT: W-1; W-2; W-3: PARK; V; T & U.

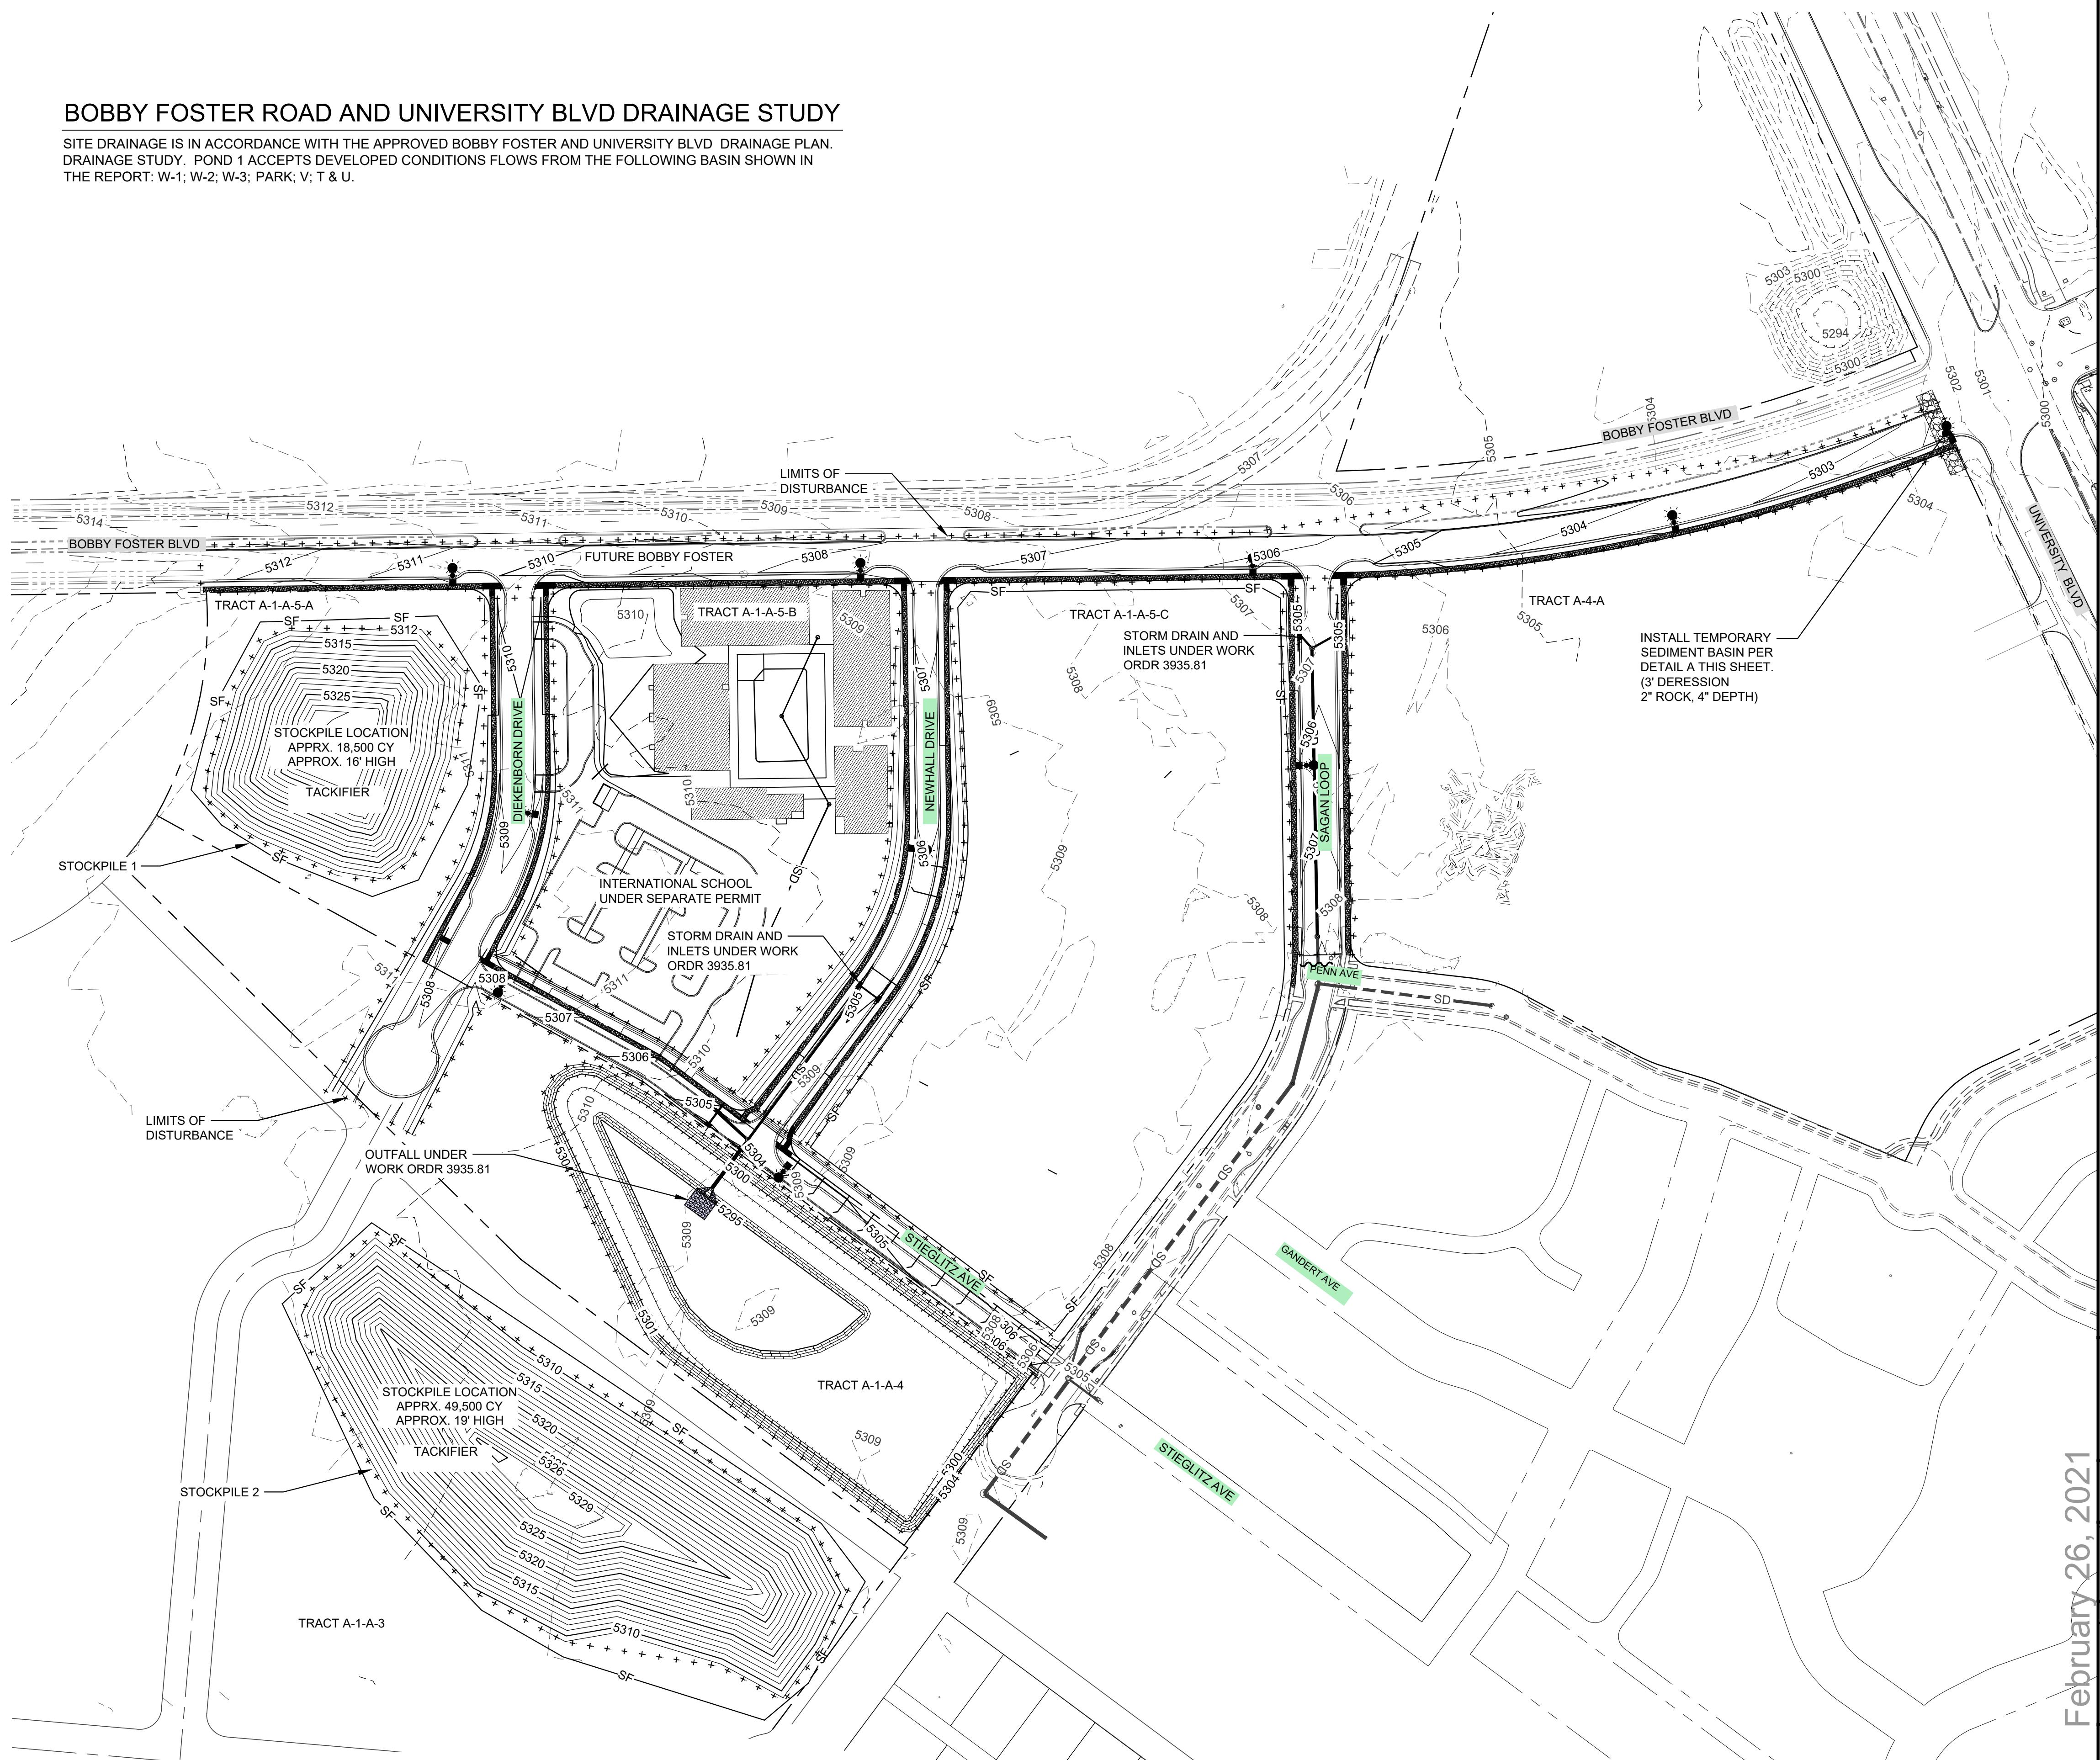

GENERAL NOTE		AS BUILT INFORMATION	
		BENCH MARKS	CONTRACTOR
		FOUND MONUMENT 115-112-389*	DATE
		STANDARD 3 1/4 ALUMINUM DISC	DATE
		NEW MEXICO STATE PLANE COORDINATES (CENTRAL ZONE NAD 1983)	DATE
		N=487532.543	INSPECTOR STANLEY ER
		E=511214.742	VERIFIED BY
		ELEV 4865.627 (NAVD 1988)	DRAWINGS CORRECTED BY
		GROUND TO GRID FACTOR=0.999665538	MICROFILM INFORMATION
		MAPPING ANGLE=0153.77	RECORDED BY
		NO	DATE
SURVEY INFORMATION		FIELD NOTES	
		NO.	BY
		REVISIONS	
		DESIGN	DATE: February 26, 2021
		DRAWN BY: LRT	DATE: February 26, 2021
		DWG NAME: 9B_EROSION CONTROL PLAN.Dwg	PROJ #: R312703.01
		CHECKED BY: SAE	DATE: February 26, 2021
Engineer's Seal		HUITZ-ZOLARS	
		Huitz-Zolars, Inc. Albuquerque 6501 Americas Pkwy NE, Suite 550 Albuquerque, New Mexico 87110 Phone (505) 883-8114 Fax (505) 883-5022	
February 26, 2021		SC ³ INTERNATIONAL 4020 Vasar Drive NE Suite I	
TITLE:		ROUGH GRADING PLAN	
Design Review Committee		City Engineer	
		Mo./Day/Yr.	
		Last Update	
City Project No.		Zone Map No.	
3935.81		R-15-Z, R-16-Z	Sheet 9 Of 42



2/26/21