





# Mesa Del Sol Montage Unit 7

Albuquerque, New Mexico

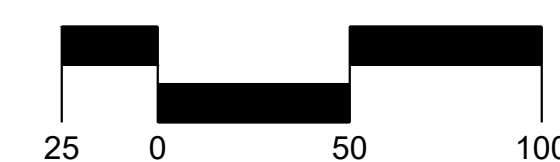


LS-01

1. THE CONTRACTOR SHALL FURNISH LABOR, MATERIALS AND EQUIPMENT TO INSTALL PROPOSED IRRIGATION SYSTEM PER PLAN AND DETAILS.
2. THE SYSTEM WAS DESIGNED TO 45 PSI AND 10 GPM. IN THE EVENT THE PSI OR GPM ARE LESS THE IRRIGATION DESIGNER WILL BE NOTIFIED IN ORDER TO MODIFY IRRIGATION PLANS TO MEET ACTUAL PSI AND GPM.
3. THE CONTRACTOR SHALL FIELD VERIFY UTILITY LOCATIONS AND MAKE THE NECESSARY FIELD ADJUSTMENTS WITH GENERAL CONTRACTOR.
4. THE LOCATION OF IRRIGATION EQUIPMENT IS APPROXIMATE AND SHALL BE LOCATED IN LANDSCAPE AREAS. THE CONTRACTOR SHALL PROVIDE TO OWNER AS BUILT DOCUMENTS AT JOB CLOSE OUT.
5. VALVES LOCATIONS TO BE APPROVED BY LANDSCAPE ARCHITECT. VALVE BOX LIDS TO BE TAN IN GRAVEL AREAS AND GREEN IN SEED AREAS.
6. VALVES TO BE INSTALLED AS MANIFOLD OFF MASTERLINE. VALVES SHOWN GRAPHICALLY FOR CLARITY.
7. ALL PLANTINGS TO RECEIVE DRIP IRRIGATION.
8. AVOID CONFLICT WITH PROPOSED IRRIGATION SYSTEM AND UTILITIES.
9. INSTALL STUB-OUTS AT END OF MASTERLINE RUNS.
10. GENERAL CONTRACTOR TO PROVIDE POWER SERVICE TO RP LOCATION AND CONTROLLER FOR HEAT TAP FREEZE PROTECTION.
11. GENERAL CONTRACTOR TO PROVIDE 1" MINIMUM SLEEVE TO INTERIOR
12. LOCATED CONTROLLER FROM LANDSCAPE AREA FOR IRRIGATION CONTROL WIRES.

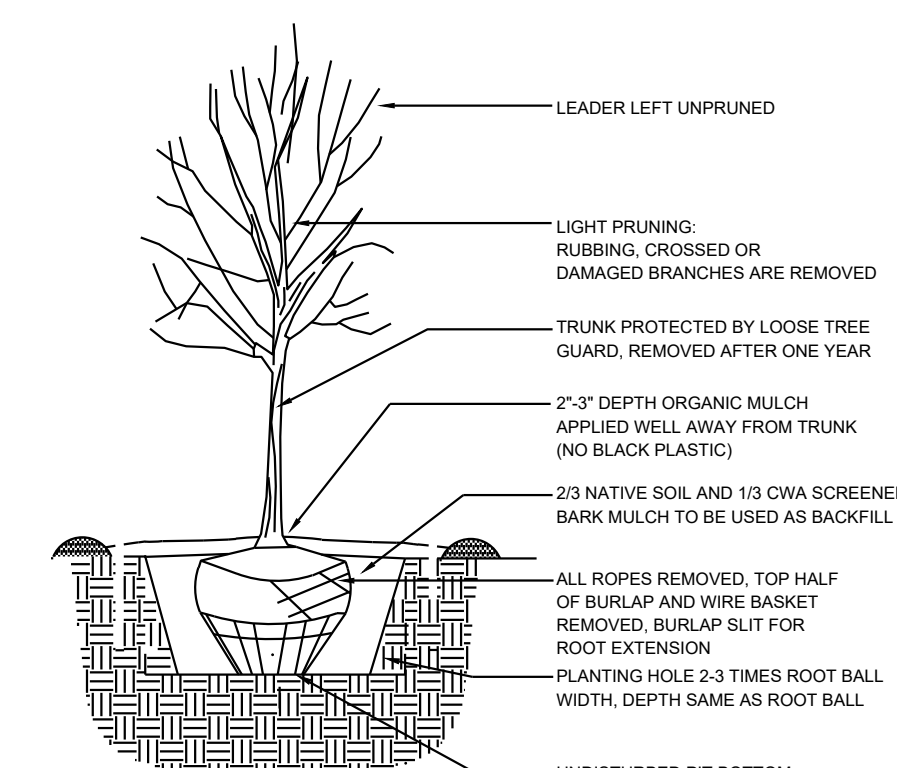

11

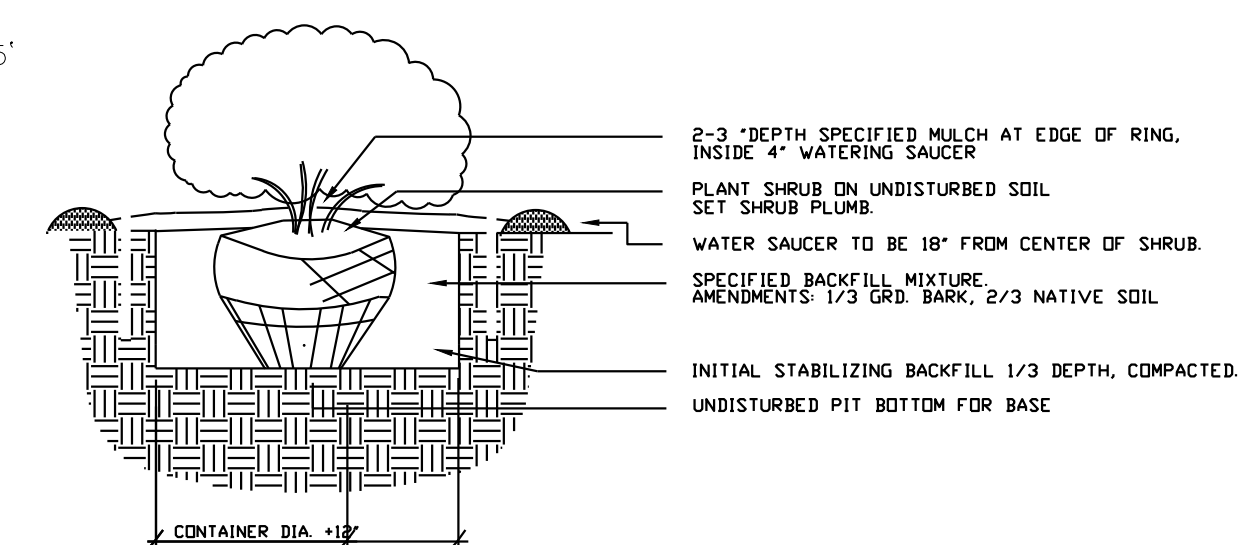

NTS

| <u>DECIDUOUS TREES</u>                                                                | <u>QTY</u> | <u>BOTANICAL / COMMON NAME</u>                                     | <u>SIZE</u> | <u>H X W</u> |
|---------------------------------------------------------------------------------------|------------|--------------------------------------------------------------------|-------------|--------------|
|    | 5          | CHILOPSIS LINEARIS 'ART'S SEEDLESS' / ART'S SEEDLESS DESERT WILLOW | 24"BOX      | 20' X 25'    |
|    | 4          | FORESTIERA NEOMEXICANA / NEW MEXICAN PRIVET                        | 24"BOX      | 15' X 15'    |
|    | 12         | FRAXINUS AMERICANA 'AUTUMN PURPLE' / AUTUMN PURPLE ASH             | 2" B&B      | 45' X 30'    |
|    | 56         | KOELREUTERIA PANICULATA / GOLDEN RAIN TREE                         | 2" B&B      | 30' X 30'    |
|    | 3          | PISTACIA CHINENSIS / CHINESE PISTACHE                              | 2" B&B      | 60' X 60'    |
|    | 37         | ULMUS X 'FRONTIER' / FRONTIER ELM                                  | 2" B&B      | 30' X 20'    |
|   | 12         | VITEX AGNUS-CASTUS / CHASTE TREE                                   | 24"BOX      | 20' X 20'    |
| <u>EVERGREEN TREES</u>                                                                | <u>QTY</u> | <u>BOTANICAL / COMMON NAME</u>                                     | <u>SIZE</u> | <u>H X W</u> |
|  | 12         | JUNIPERUS CHINENSIS 'SPARTAN' / SPARTAN JUNIPER                    | 15 GAL      | 12' X 10'    |
|  | 8          | PINUS NIGRA / AUSTRIAN BLACK PINE                                  | 6'          | 20' X 10'    |
| <u>DESERT ACCENTS</u>                                                                 | <u>QTY</u> | <u>BOTANICAL / COMMON NAME</u>                                     | <u>SIZE</u> | <u>H X W</u> |
|  | 23         | FOUQUIERIA SPLENDENS / OCOTILLO                                    | 5 GAL       | 15' X 10'    |
|  | 26         | HESPERALOE PARVIFLORA / RED YUCCA                                  | 5 GAL       | 3' X 4'      |
|  | 4          | NOLINA MICROCARPA / BEARGRASS                                      | 5 GAL       | 5' X 6'      |
|  | 32         | YUCCA BACCATA / BANANA YUCCA                                       | 5 GAL       | 4' X 5'      |
| <u>FLOWERING PLANTS</u>                                                               | <u>QTY</u> | <u>BOTANICAL / COMMON NAME</u>                                     | <u>SIZE</u> | <u>H X W</u> |
|  | 12         | ACHILLEA X 'MOONSHINE' / MOONSHINE YARROW                          | 1 GAL       | 2' X 2'      |
|  | 4          | NEPETA X FAASSENII 'SELECT BLUE' / CATMINT                         | 1 GAL       | 1' X 2'      |
|  | 29         | PENSTEMON PINIFOLIUS / THREADLEAF BEARDTONGUE                      | 1 GAL       | 1" X 20"     |
|  | 13         | PENSTEMON STRICTUS / ROCKY MOUNTAIN PENSTEMON                      | 1 GAL       | 2' X 2'      |
| <u>GRASSES</u>                                                                        | <u>QTY</u> | <u>BOTANICAL / COMMON NAME</u>                                     | <u>SIZE</u> | <u>H X W</u> |
|  | 12         | CALAMAGROSTIS X ACUTIFLORA 'KARL FOERSTER' / FEATHER REED GRASS    | 1 GAL       | 30" X 2'     |
|  | 54         | MUHLENBERGIA CAPILLARIS 'REGAL MIST' TM / MUHLY                    | 1 GAL       | 3' X 3'      |
| <u>DECIDUOUS SHRUBS</u>                                                               | <u>QTY</u> | <u>BOTANICAL / COMMON NAME</u>                                     | <u>SIZE</u> | <u>H X W</u> |
|  | 12         | BUDDLEJA DAVIDII / BUTTERFLY BUSH                                  | 5 GAL       | 4' X 4'      |
|  | 19         | CAESALPINIA GILLIESII / YELLOW BIRD OF PARADISE                    | 5 GAL       | 10' X 10'    |
|  | 3          | CARYOPTERIS X CLANDONENSIS 'DARK KNIGHT' / BLUE MIST SPIREA        | 5 GAL       | 3' X 3'      |
|  | 16         | LAVANDULA ANGUSTIFOLIA / ENGLISH LAVENDER                          | 5 GAL       | 3' X 3'      |
|  | 88         | SALVIA GREGGII / AUTUMN SAGE CHERRY                                | 5 GAL       | 2' X 3'      |
| <u>EVERGREEN SHRUBS</u>                                                               | <u>QTY</u> | <u>BOTANICAL / COMMON NAME</u>                                     | <u>SIZE</u> | <u>H X W</u> |
|  | 28         | ARTEMISIA FILIFOLIA / SAND SAGEBRUSH                               | 5 GAL       | 4' X 4'      |
|  | 45         | ERICAMERIA LARICIFOLIA / TURPENTINE BUSH                           | 5 GAL       | 3' X 4'      |
|  | 39         | FALLUGIA PARADOXA / APACHE PLUME                                   | 5 GAL       | 6' X 7'      |
|  | 25         | MAHONIA AQUIFOLIUM 'COMPACTA' / COMPACT OREGON GRAPE               | 5 GAL       | 2' X 4'      |
|  | 46         | RHAPHIOLEPIS INDICA / INDIAN HAWTHORN                              | 5 GAL       | 3' X 4'      |
|  | 22         | VAUQUELINIA CALIFORNICA / ARIZONA ROSEWOOD                         | 5 GAL       | 6' X 5'      |

| <u>SYMBOL</u>                                                                         | <u>DESCRIPTION</u>                    | <u>QTY</u> |
|---------------------------------------------------------------------------------------|---------------------------------------|------------|
|  | LARGE BOULDER                         | 18         |
| <u>SYMBOL</u>                                                                         | <u>DESCRIPTION</u>                    |            |
|  | 3/8 - 1" BLUE SAIS GRAVEL             |            |
|  | 3/8 - 1" AMARETTO GRAVEL              |            |
|  | 2-4" MOUNTAINAIR BLUSH ANGULAR COBBLE |            |
|  | BLUEGRASS SOD                         |            |



UNSHARED\HULL\DESIGN - TRANSFER\ - ACTIVE JOBS\Mesa Del Sol Montage Unit 7 - 2022.11.29.dwg, 11/29/2022 10:51:33 AM DWG To PDF.pc3