


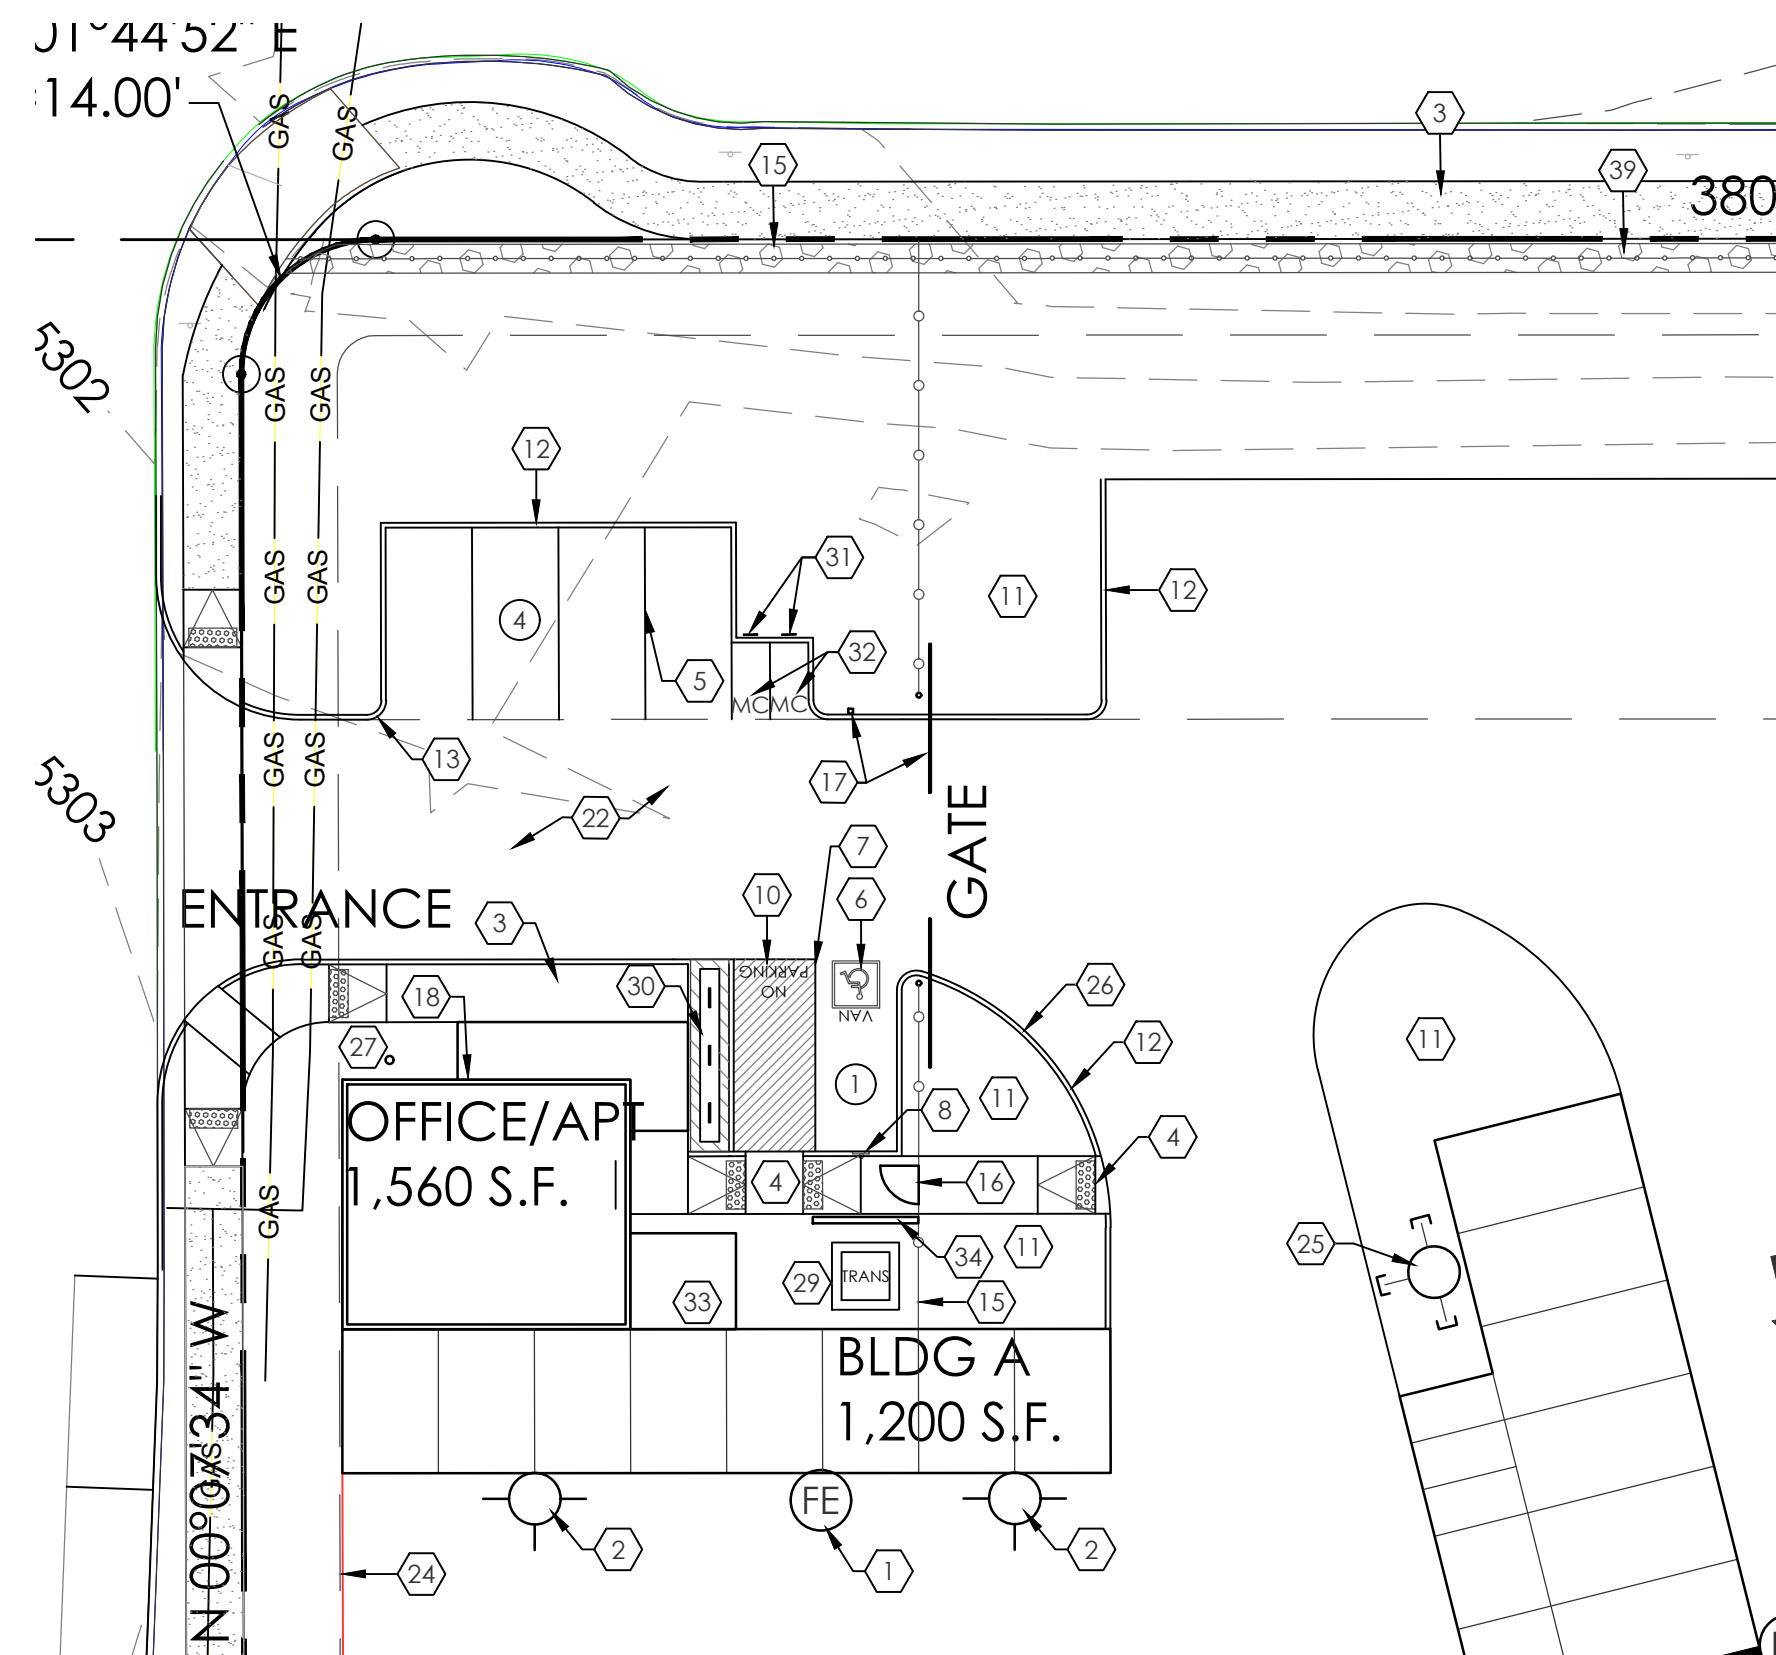

BUILDING LEGEND

BUILDING A	1,200 S.F.
BUILDING B	900 S.F.
BUILDING C	3,250 S.F.
BUILDING D	1,000 S.F.
BUILDING E	7,150 S.F.
BUILDING F	5,600 S.F.
BUILDING G	9,900 S.F.
BUILDING H	10,200 S.F.
BUILDING J	10,050 S.F.
BUILDING K	8,150 S.F.
BUILDING L	12,600 S.F.
BUILDING TOTAL	70,000 S.F.
OFFICE/APT	1,560 S.F.
TOTAL	71,560 S.F.

